


PLOT PLAN LOT 29A

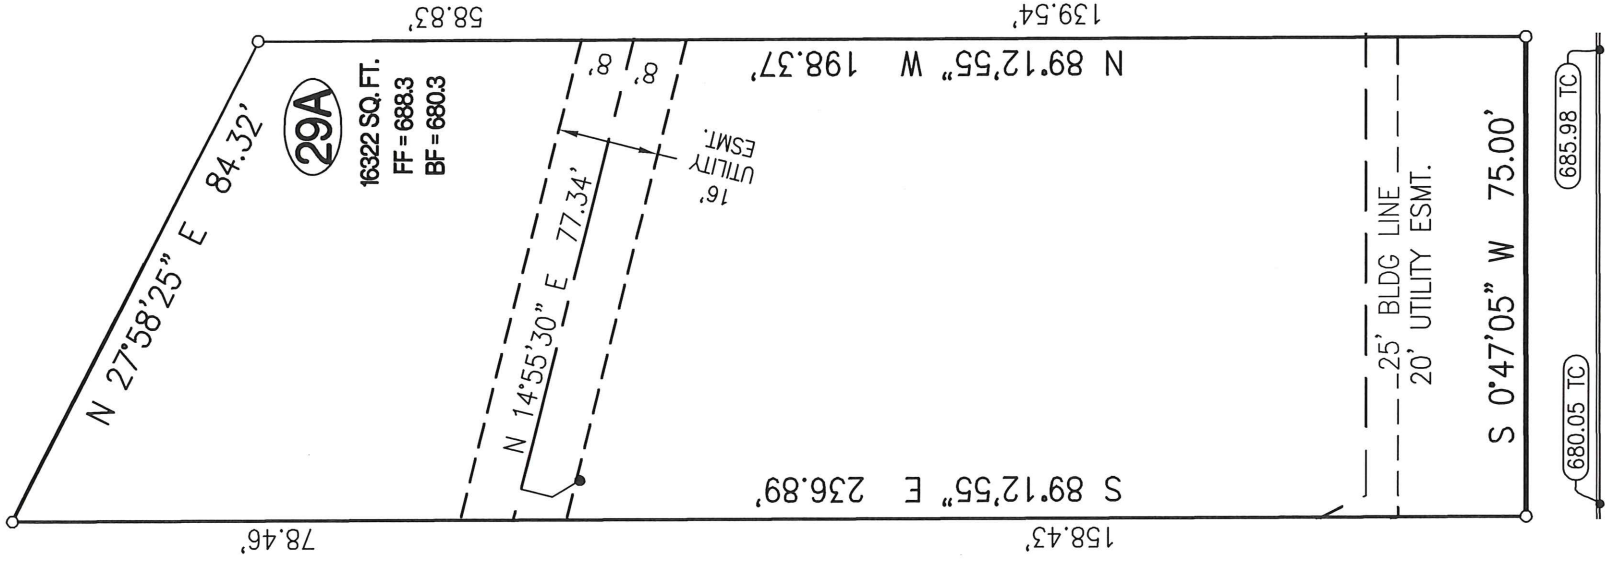

SCALE: 1"=30'



LEGEND:

- 1/2" IRON PIPE
- ⊕ PERMANENT MONUMENT
- (R) RADIAL LINE
- S— PROPOSED SANITARY SEWER
- PROPOSED LOCATION OF SEWER LATERAL
- (XXX.XX TC) PROPOSED TOP OF CURB EL. BASED ON DESIGN PLAN
- FF = XXXX MINIMUM FINISHED FLOOR

HEATH COURT

(50' R/W)

CERTIFICATION:

I HEREBY CERTIFY THAT THE ABOVE LOT WAS SURVEYED UNDER MY DIRECTION. I FURTHER STATE THAT THE ABOVE LOT DOES NOT LIE WITHIN THE 100 YEAR FLOOD PLAIN AS ADOPTED BY THE CITY OF COLUMBIA, MISSOURI.


DESCRIPTION:

LOT 29A OF CREEK RIDGE, PLAT No. 1-A, RECORDED IN BOOK 4485, PAGE 188, LOCATED IN COLUMBIA, BOONE COUNTY, MISSOURI.

PREPARED BY:



ENGINEERING CONSULTANTS
www.crockettengineering.com

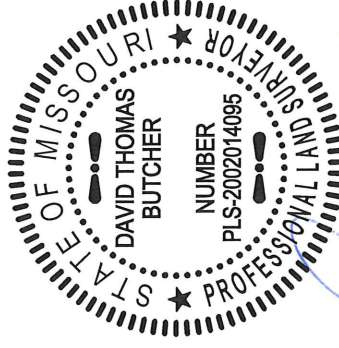

David T. Butcher

DAVID T. BUTCHER, PLS-2002014095

9/24/2015

DATE